


ATRIUMDOM
atriumdom.pl

Architectural floor plan of a two-story house. The plan shows a symmetrical layout with a central hallway. The left side includes a bathroom (2.03), a laundry room (2.02), a hallway (2.01), and three bedrooms (2.04, 2.05, 2.06). The right side includes a living area (1.07), a dining area (1.06), a kitchen (1.05), a breakfast room (1.04), a bathroom (1.03), and a garage (1.02). Dimensions are provided for various rooms and overall sections.

suma całości	137,03
--------------	--------

powierzchnia ogródka i m. postojowego: 158 m²

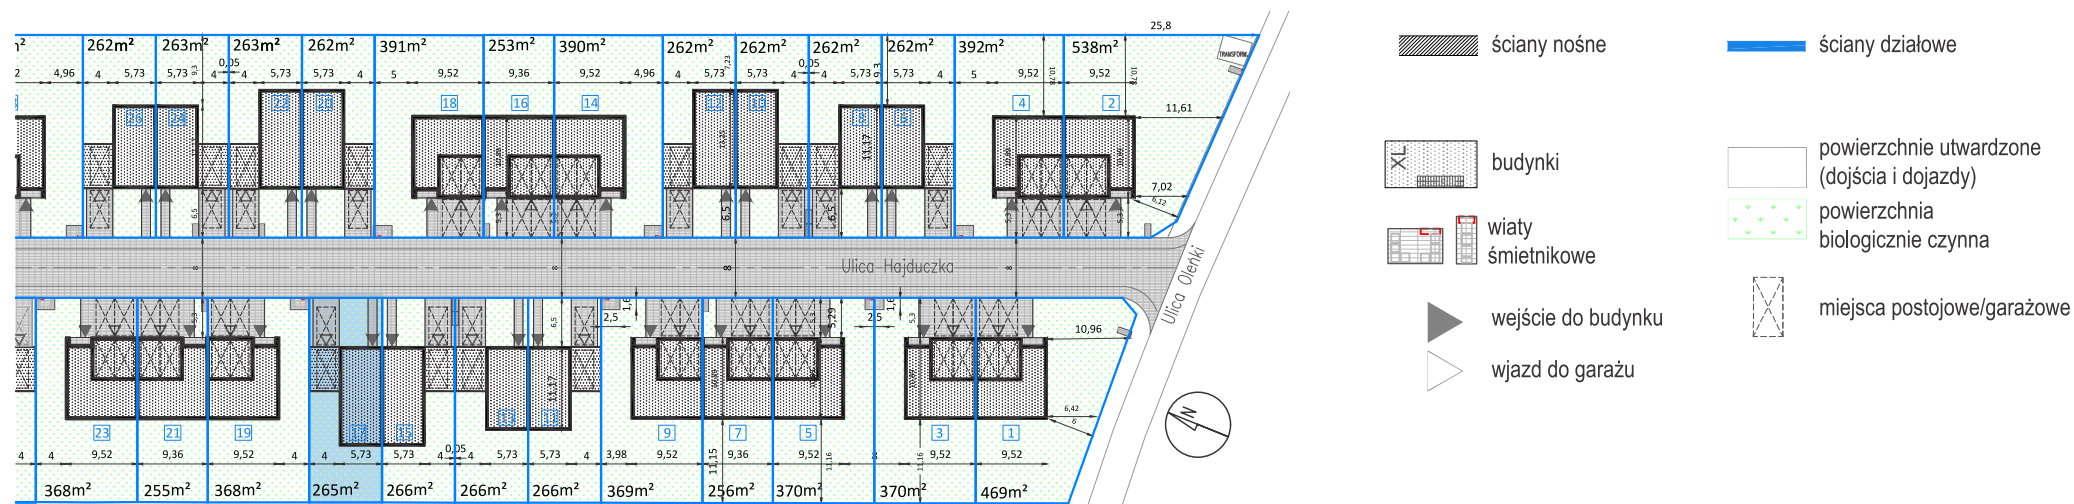

1. PODANE POWIERZCHNIE UŻYTKOWE DOTYCZĄ STANU PO TYNKACH GRUBOŚCI 2 CM I SĄ OBLICZANE W ŚWIETLE ŚCIAŃ DZIAŁOWYCH, WG. NORMY PN-ISO-9836-1997, MAJĄ CHARAKTER ORIENTACYJNY I MOGĄ ULEC ZMIANIE W TOKU PRAC BUDOWLANYCH.
2. WYMIARY POMIESZCZEŃ, LOKALIZACJA PRZYBORÓW SANITARNYCH, ROZMIESZCZENIE PUNKTÓW OŚWIETLENIOWYCH ITP. PODANO ZGODNIE Z PROJEKTEM BUDOWLANYM DOTYCZĄ STANU PRZED TYNKAMI. MOGĄ WYSTĄPIĆ NIEWIELKIE RÓŻNICE WYMIARÓW I USYTUOWANIA ELEMENTÓW, POWSTAŁE W TOKU PRAC BUDOWLANYCH.
3. ARANŻACJA ŚCIAŃ DZIAŁOWYCH MOŻE PODLEGAĆ DOWOLNYM ZMIANOM NA WNIOSEK NABYWCY
4. PRZEDSTWIONE WIZUALIZACJE MAJĄ CHARAKTER POGLĄDOWY, WYGLĄD BUDYNKU I BEZPOŚREDNIEGO OTOCZENIA MOŻE ULEC PEWNYM ZMIANOM NA ETAPIE REALIZACJI INWESTYCJI, WIZUALIZACJE NIE PRZEDSTAWIAJĄ WŁAŚCIWOŚCI INWESTYCJI ORAZ NIE STANOWIĄ PRÓBKĘ LUB WZORU



Inwestor: ATRIUMDOM sp. z o.o. sp. k., atriumdom.pl
05-506 Lesznów, e-mail: biuro@atriumdom.pl, tel. 575701755